
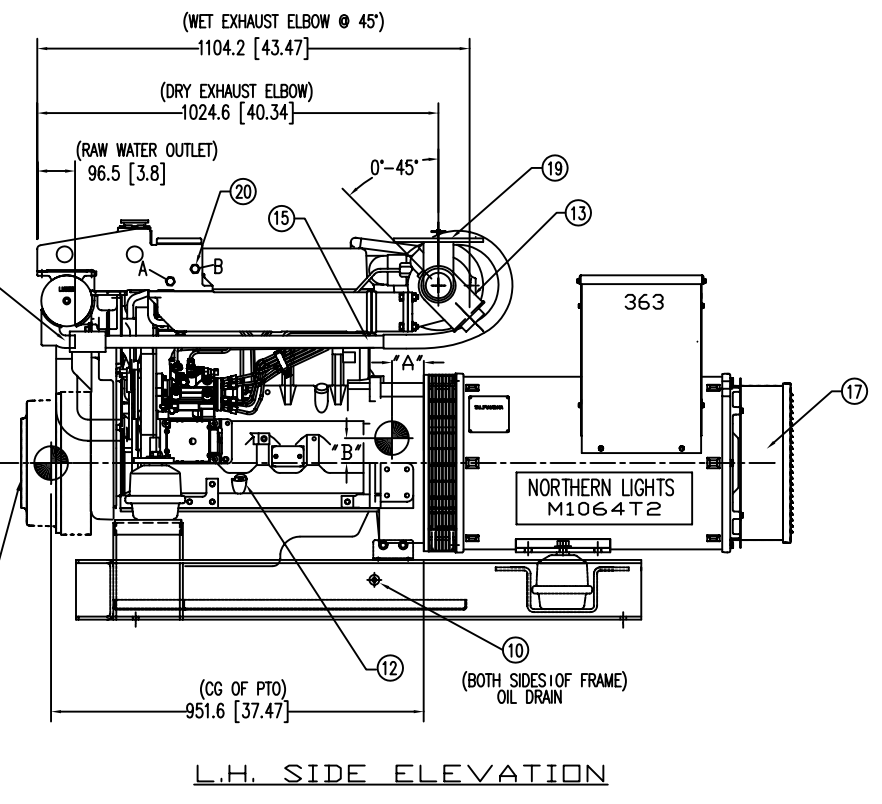
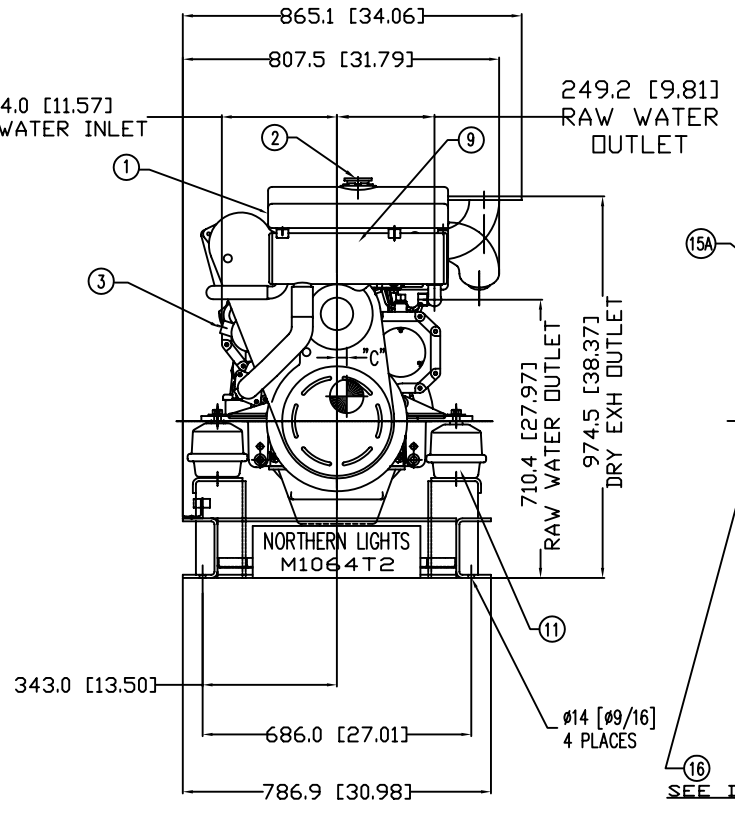
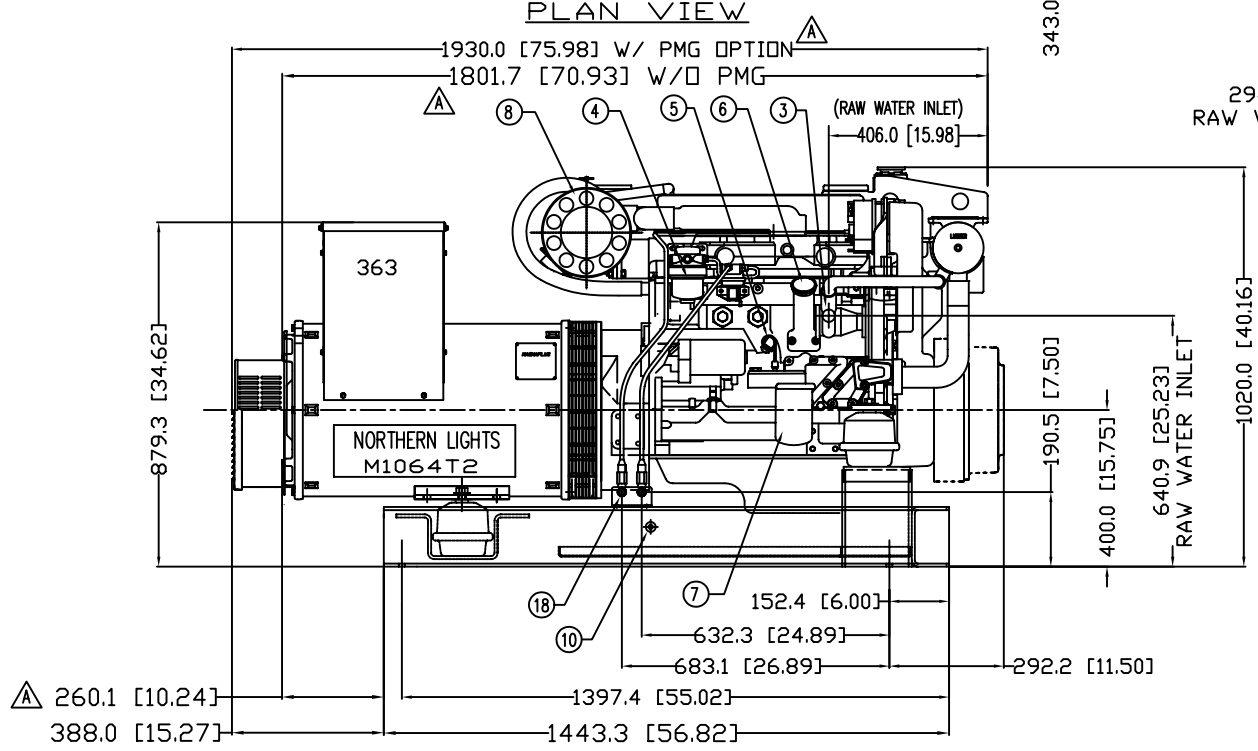
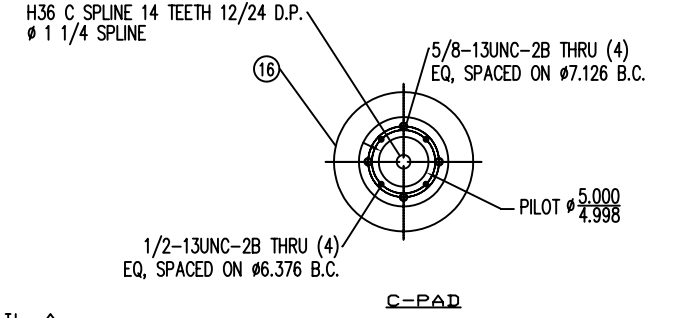
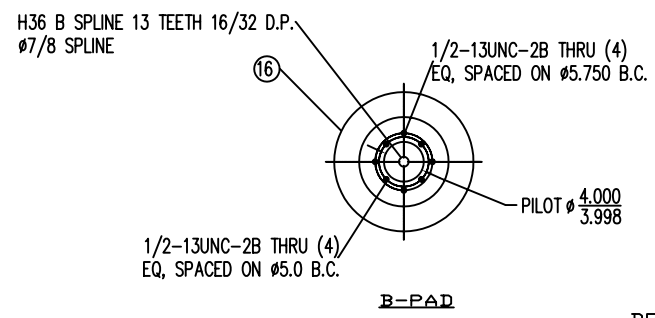
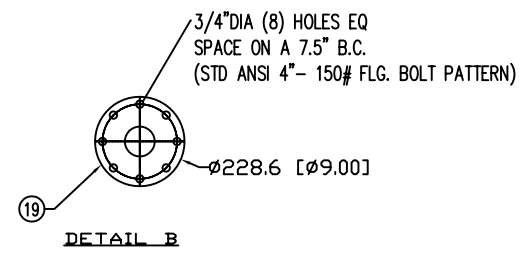


| MODELS                           | APPROX. WT. kg [LBS.] | CENTER of GRAVITY mm [in] |            |            | CENTER of GRAVITY with PMG mm [in] |            |            |
|----------------------------------|-----------------------|---------------------------|------------|------------|------------------------------------|------------|------------|
|                                  |                       | A                         | B          | C          | A                                  | B          | C          |
| M1064T2.31 1800 RPM 60Hz 65kw 1φ | 1036.91 [2286]        | 59.7 [2.35]               | 63.5 [2.5] | 50.8 [2.0] | 45.21 [1.78]                       | 63.5 [2.5] | 50.8 [2.0] |
| M1064T2.71 1500 RPM 50Hz 55kw 1φ | 1036.91 [2286]        | 59.7 [2.35]               | 63.5 [2.5] | 50.8 [2.0] | 45.21 [1.78]                       | 63.5 [2.5] | 50.8 [2.0] |

NOTE:  
 1) CENTER OF GRAVITY VALUES DO NOT INCLUDE PTO/CLUTCH ASSY.  
 2) PTO ADAPTER/CLUTCH ASSY (ONLY) WEIGHS APPROX. 96lbs (43.5 kg)  
 3) CUSTOMER MUST RECALCULATE CG FOR ADDITION OF HYDRAULIC PUMP.

| ITEM |                                      | DESCRIPTION | ITEM | DESCRIPTION  |
|------|--------------------------------------|-------------|------|--|
| 1    | EXPANSION TANK                       |             | 11   | HYDROLASTIC MOUNT  |
| 2    | COOLANT FILL                         |             | 12   | ALTERNATE DIPSTICK LOCATION (OPTION)                               |
| 3    | RAW WATER PUMP INLET (Ø1.25 [Ø31.8]) |             | 13   | 4" WET EXHAUST ELBOW (OPTION)                                      |
| 4    | FUEL FILTER                          |             | 14   | CLOSED CRANKCASE VENTILATION SYSTEM                                |
| 5    | CRANKCASE OIL DIPSTICK               |             | 15   | RAW WATER OUTLET TUBE (Ø1.25"[31.8]) - WET EXHAUST.                |
| 6    | CRANKCASE OIL FILLER                 |             | 15A  | RAW WATER OUTLET (Ø1.25"[31.8]) - DRY EXHAUST.                     |
| 7    | CRANKCASE OIL FILTER                 |             | 16   | PTO/CLUTCH STD MTG FACE, SAE J744C, B OR C OR 2 OR 4 BOLT (OPTION) |
| 8    | AIR INLET FILTER                     |             | 17   | PMG COVER - (OPTION, AS REQUIRED, BOTH STYLES SHOWN)               |
| 9    | HEAT EXCHANGER                       |             | 18   | FUEL INLET / RETURN (3/8"NPT)                                      |
| 10   | ENGINE OIL DRAIN 1/2" NPT            |             | 19   | DRY EXHAUST ELBOW 4" 150# STD. FLG                                 |
|      |                                      |             | 20   | CONNECTION FOR WATER HEATER B= HOT WATER OUT A= RETURN TO ENGINE.  |

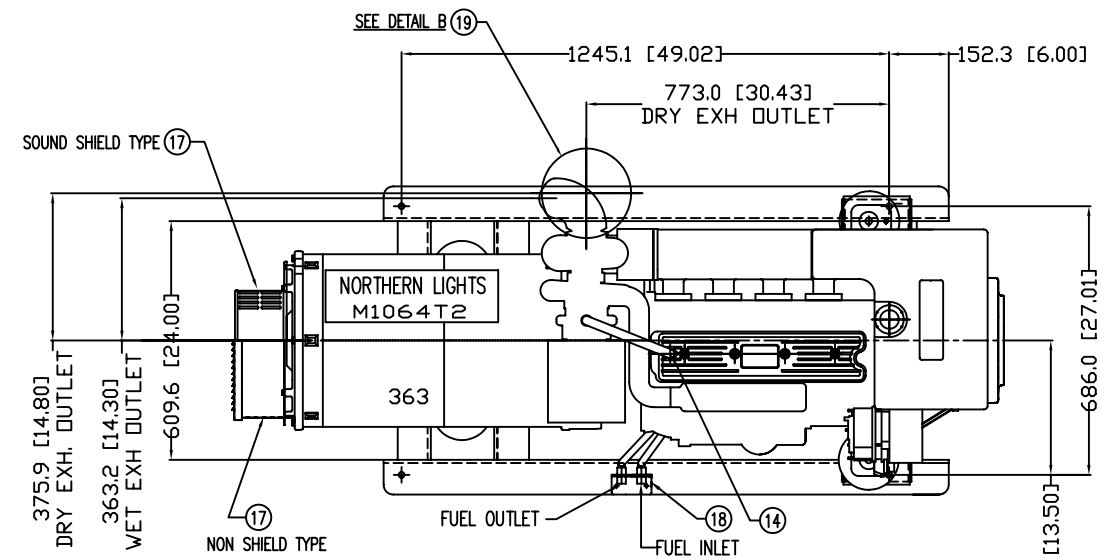

R.H. SIDE ELEVATION

FRONT ELEVATION

L.H. SIDE ELEVATION

THE DIMENSIONS ON THIS DRAWING ARE SUBJECT TO CHANGE PLEASE CONTACT ADE TO BE SURE YOU HAVE THE MOST CURRENT REVISION.



| SYMBOL | DATE   | DESCRIPTION  | BY  | CHECKED |
|--------|--------|--|-----|---------|
| B      | 8/5/04 | CORRECTED DIMS SHOWN AS INCH TO MM (IND)                 | LTP |         |
| A      | 5/3/04 | added dimensions and reference to DAL "with/without PMG" | LTP |         |

| REVISIONS |         |         |    |         |
|-----------|---------|---------|----|---------|
| DRAWN     | CHECKED | DATE    | BY | CHECKED |
| LTP       |         | 5/10/04 |    |         |

|                             |  |                    |  |
|-----------------------------|--|--------------------|--|
| SCALE: 1:10 (.1" = 1")      |  | SHEETS: 1 OF 1     |  |
| UNITS OF MEASURE: INCH [MM] |  | REVISE ON CAD ONLY |  |

|                                |  |                |  |                  |  |         |  |
|--------------------------------|--|----------------|--|------------------|--|---------|--|
| TITLE: INSTALLATION DIMENSIONS |  | P/N: SEE TABLE |  | DWG. NO.: D-3683 |  | REV.: B |  |
|--------------------------------|--|----------------|--|------------------|--|---------|--|

| SYMBOL | DATE | DESCRIPTION | BY | CHECKED |
|--------|------|-------------|----|---------|
|        |      |             |    |         |