



| MODEL        | RATING | PHASE | FREQUENCY | VAC |
|--------------|--------|-------|-----------|-----|
| M673L3G.3-IP | 6 KW   | 1     | 60 Hz     | 240 |
| M673L3G.3-IP | 6 KW   | 1     | 50 Hz     | 230 |
| M673L3G.3-IP | 5 KW   | 1     | 60 Hz     | 120 |


INTAKE AIR FILTER TOP OIL FILL COOLANT FILL

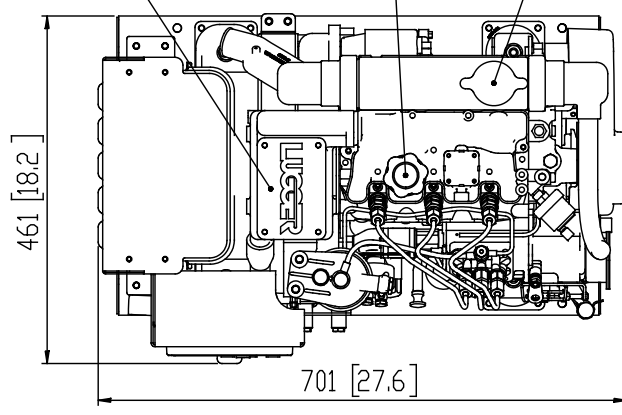


PLAN VIEW

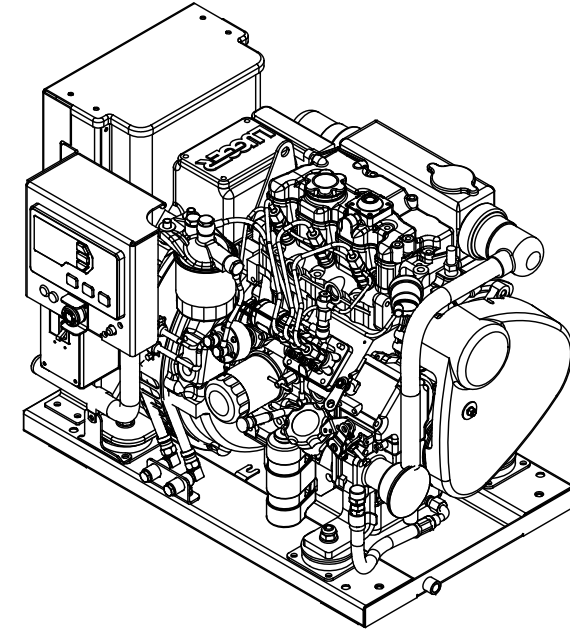


ISOMETRIC VIEW

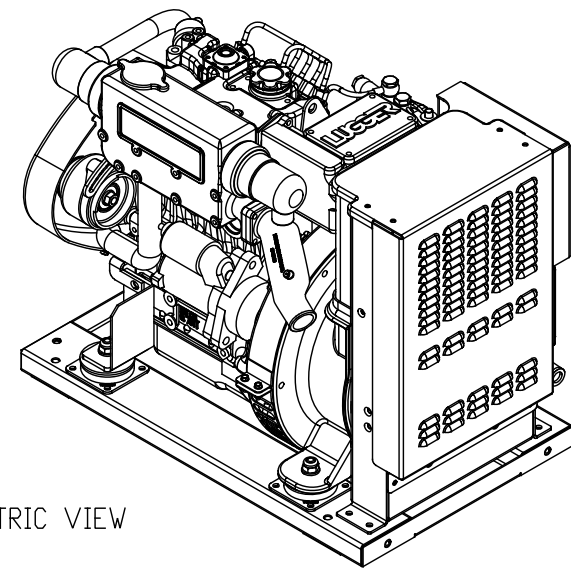


S-TSC AUTOSTART CONTROL MODULE EMERGENCY STOP SWITCH OUTPUT BREAKER

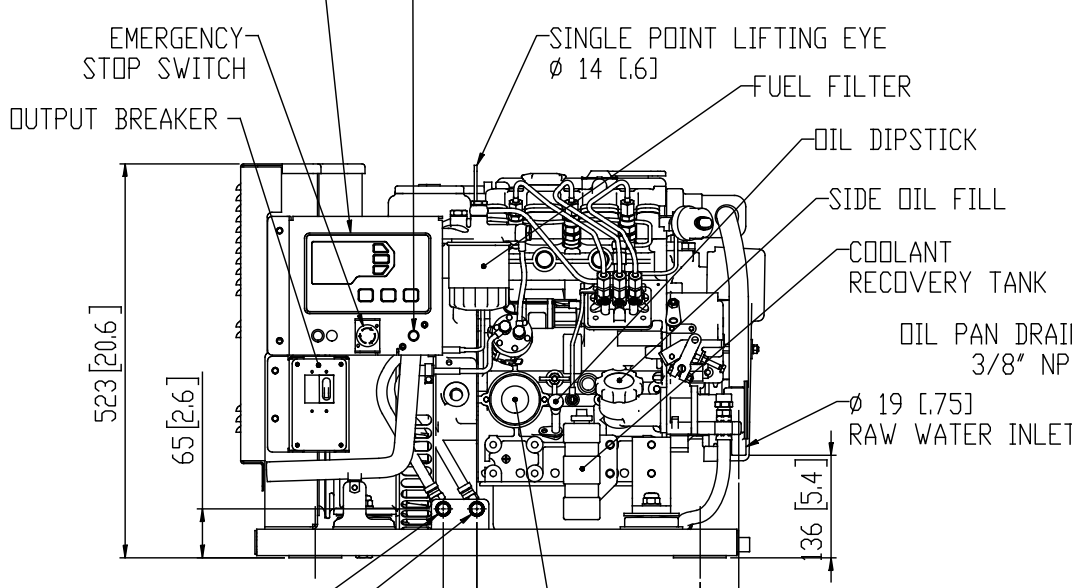


RIGHT (SERVICE) SIDE VIEW

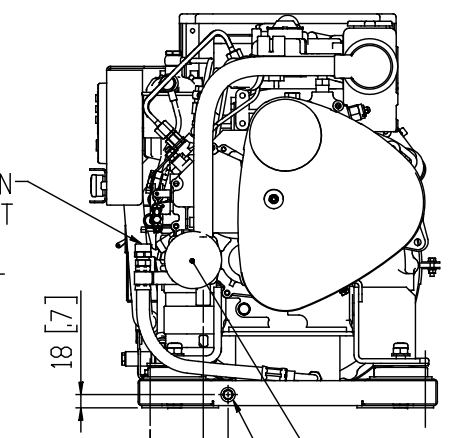


FRONT SIDE VIEW

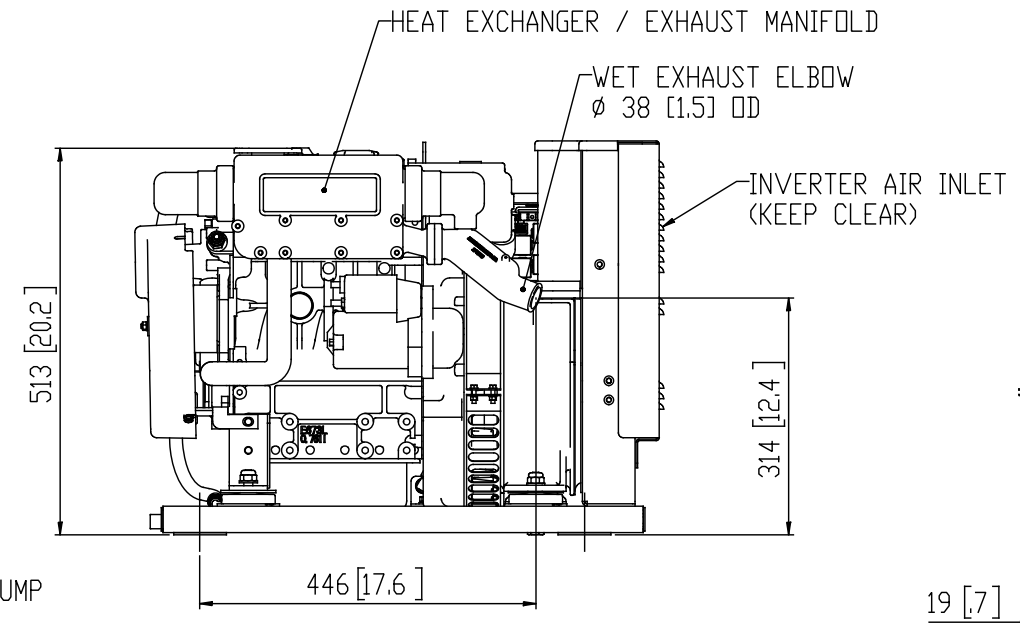

LEFT SIDE VIEW

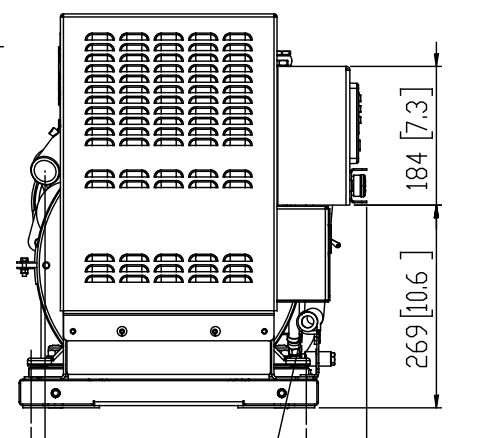


REAR VIEW

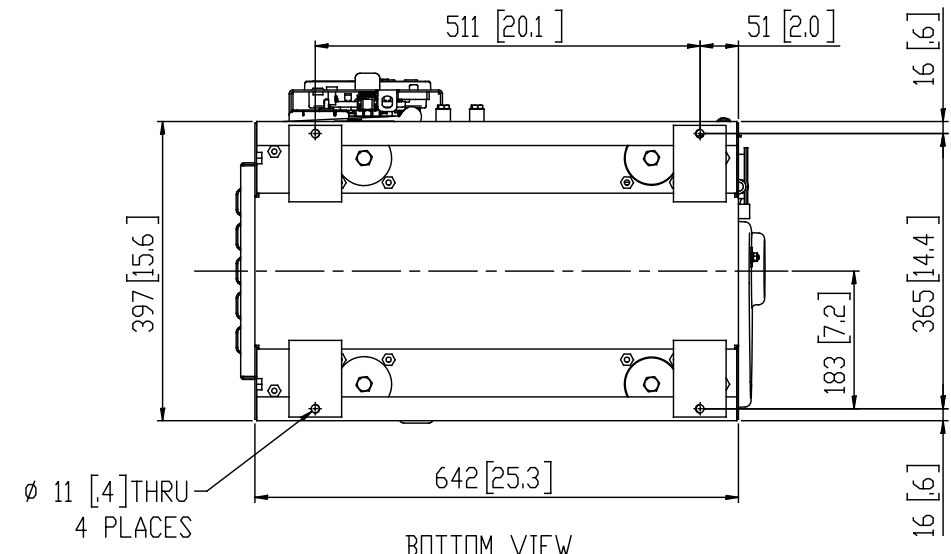

BOTTOM VIEW

NOTES  
 1. THE DIMENSIONS ON THIS DRAWING ARE SUBJECT TO CHANGE. PLEASE CONTACT NORTHERN LIGHTS INC. TO BE SURE YOU HAVE THE MOST CURRENT VERSION.

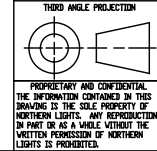

| REV. | DESCRIPTION   | DATE      | BY | CHECKED |
|------|---|-----------|----|---------|
| A    | UPDATED APPLICATION TABLE AS BUILT, ADDED WEIGHT AND REVISED INTAKE HESE. ECN# 7878 | 3/25/2022 | MK | TAH     |

| NAME        | DATE    |
|-------------|---------|
| DRAWN MK    | 1/10/21 |
| CHECKED AZB | 1/10/21 |
| ENG APPR.   |         |
| MFG APPR.   |         |
| QA          |         |

|   |                        |   |
|---|------------------------|---|
| NORTHERN LIGHTS                             |                        | 4420 14th AVE, N.W.<br>Seattle, VA 98107<br>(206) 789-3888<br>www.northern-lights.com |
| TITLE: INSTALLATION DIMENSIONS M673L3G.3-IP |                        |   |
| SIZE: D                                     | PART NO: SEE TABLE     | DWG. NO: D-5431   |
| SCALE: 1/5                                  | WEIGHT: 160 kg (350LB) | SHEET 1 OF 1  |

D-5431